

Werbestele mit Briefkästen

EINFAHRT
AUSFAHRT

Prunus Padus, Schloss Tiefurt

Prunus Padus, Schloss Tiefurt

Prunus Padus, Schloss Tiefurt

8 Mahonia aquifolium 4 St/m²

Zelkova serrata 'Green Vase'

120 Epimedium pinnatum ssp. colchicum 11 St/m²

8 Hydrangea arborescens 'Annabelle' 1 St/m

100 Galanthus nivalis

75 Mahonia aquifolium 4 St/m²

96 Hakonechloa macra 4 St/m²

42 Hosta Hybride 'Sum and Substance' 2 St/m²





250 Tulipa Purissima

39 Anemone japonica 'Honoreine Jobert' 3 St/m²

92 Vinca minor Alba 7 St/m²

130 Narcissus Thalia

35 Taxus baccata 3 St/m

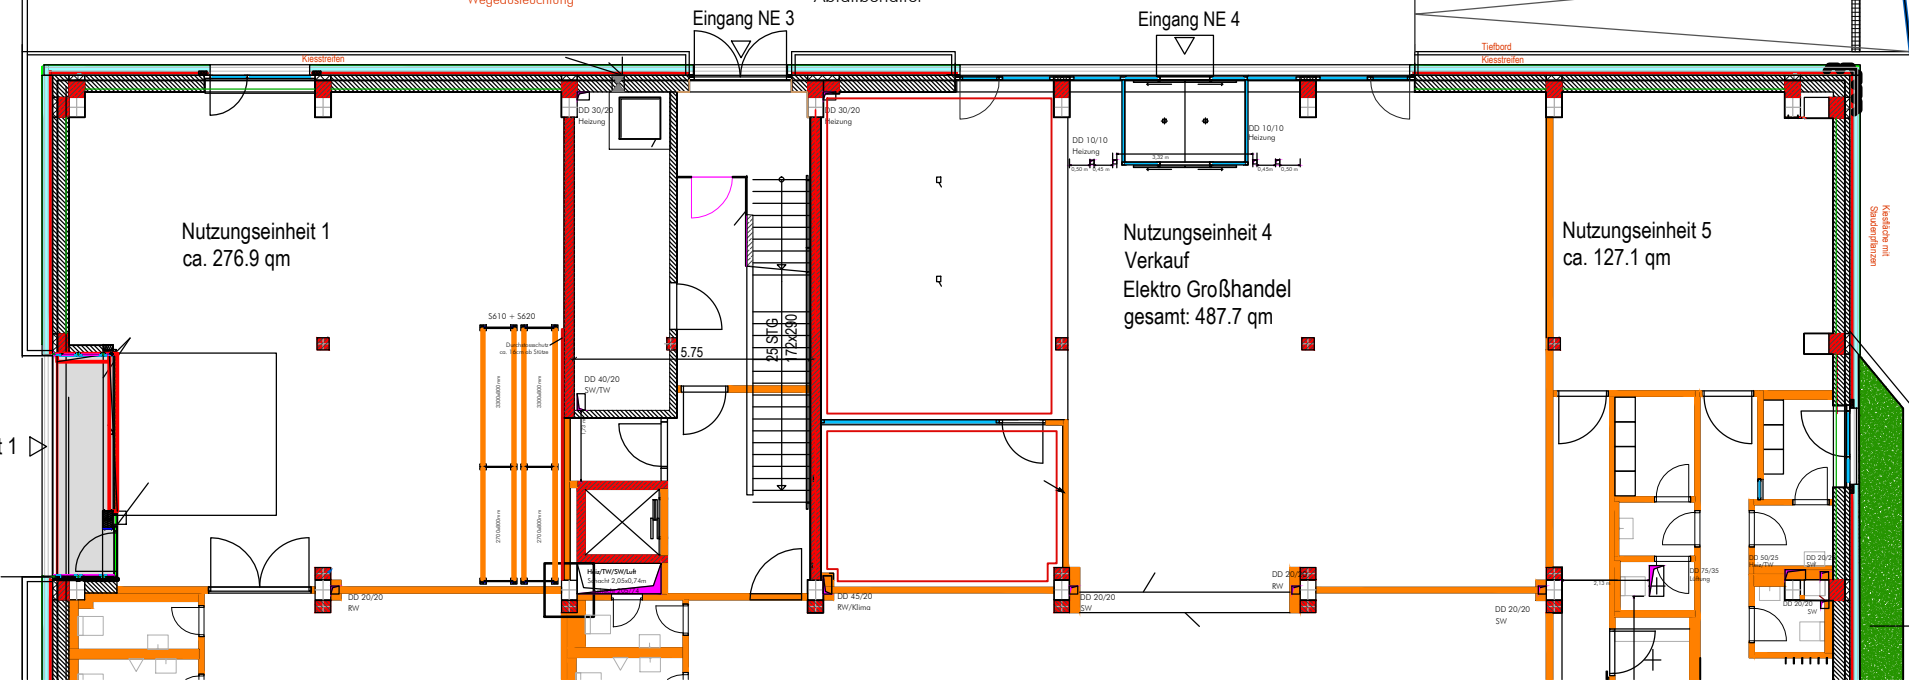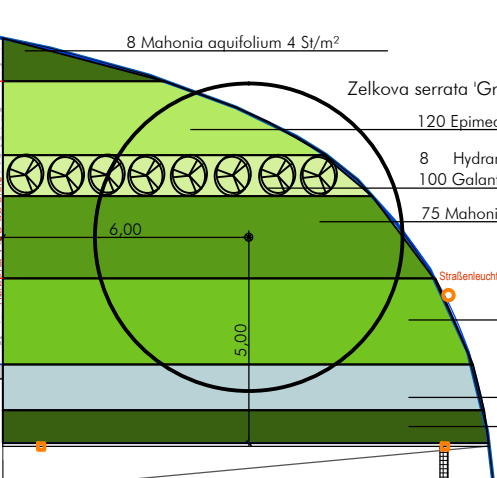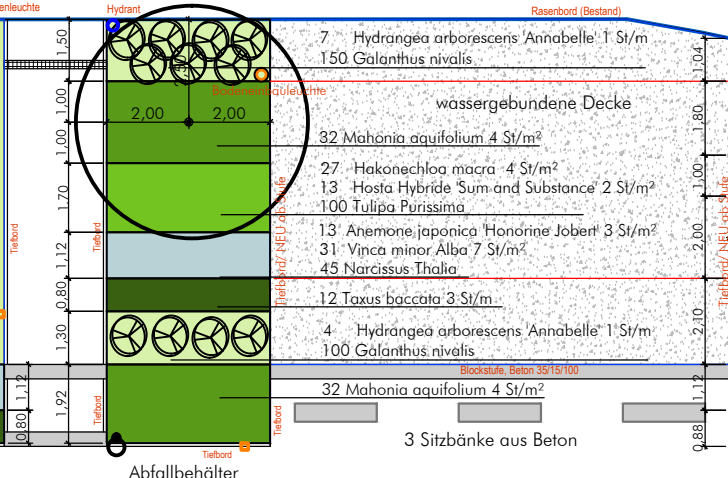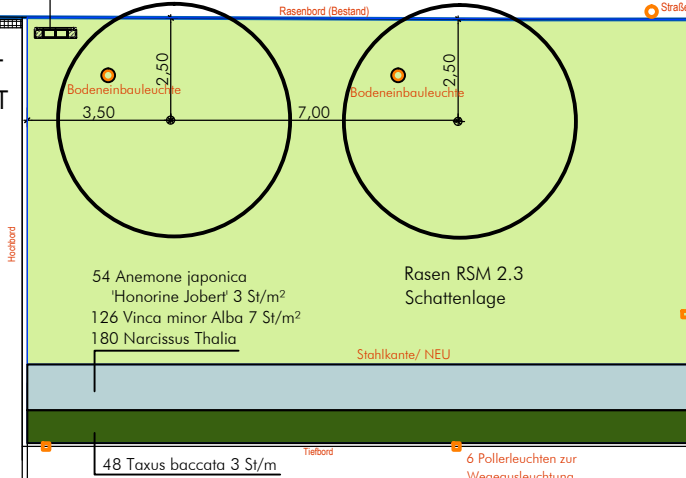

Staudenmischpflanzung für Hochbeet

- 6 Aster divarigatus
- 12 Bergenie Hybr. 'Eroica'
- 6 Brunnera macrophylla
- 6 Euphorbia amy. 'Purpurea'
- 6 Helleborus foetidus
- 12 Hakonechloa macra
- 3 Hosta Hybride 'Sum and Substance'
- 100 Tulipa Purissima